


ISSUED FOR TENDER

REVISION:		
NO.	DATE	DESCRIPTION
00	05/04/2019	Issued For Tender

CONSULTING ENGINEER SIGNATURE: _____ DATE: _____
 PROFESSIONAL REG. _____
 CLIENT SIGNATURE: _____ DATE: _____

- NOTES:
- FOR GENERAL NOTES REFER TO DRAWING
 - DRAWINGS ARE NOT TO BE SCALED. ALL LEVELS AND DIMENSIONS TO BE CHECKED ON SITE PRIOR TO COMMENCEMENT OF WORKS. ANY DISCREPANCIES TO BE REPORTED TO THE ENGINEER IMMEDIATELY.
 - THIS DRAWING IS TO BE READ IN CONJUNCTION WITH ALL OTHER DRAWINGS, SCHEDULES AND SPECIFICATIONS RELATED TO THIS PROJECT.
 - ALL BUILDING WORK AND MATERIALS ARE TO COMPLY WITH LOCAL AUTHORITY'S REQUIREMENTS AND ARE TO BE IN ACCORDANCE WITH SANS 1040 NATIONAL BUILDING REGULATIONS.

FIRE LEGEND:

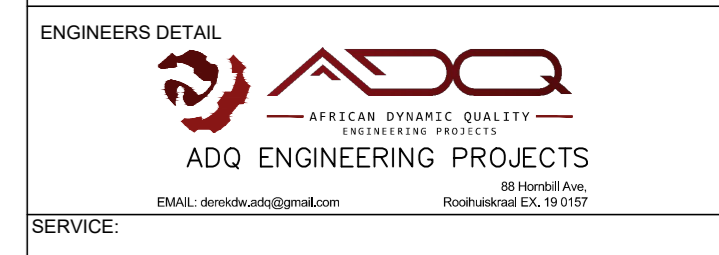

SERVICE: FIRE SERVICES

PROJECT NAME: IDC

SHEET TITLE: Floor 2 Fire Sealing Layout

DATE: 05/04/2019	ADO REF NO: -
PAPER SIZE: A0	DESIGNED BY: JJ
SCALE: 1 : 200	DRAWN BY: CG
	CHECKED BY: JJ

DRAWING NUMBER: P18045-TN-FIR-802 REV: 00